

-SEE SHEETS 15B-15D FOR DETAIL PHOTOS


53+92
HH#10
GPS: _____

WALL WALL
N E N E
S E S E
W W W W
288 FIBER COUNT
PL. 100' COIL

53+92
HH#10
Loop through
UH(24x36x24)
Needs BM53= Yes
UD(1x1x1.25)= 701
UO288= 801

SEE SHEET 11

SEE SHEET 9

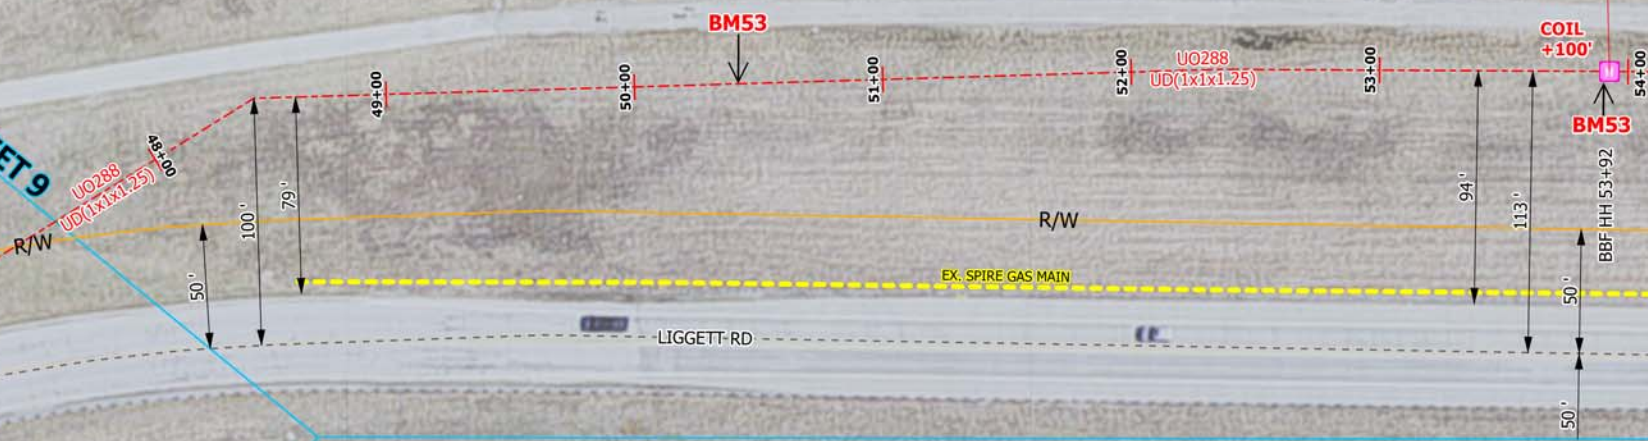

STAKED BY/DATE:
DRAWN BY/DATE: C. MAIZE (6/19/25)
APPROVED BY/DATE:



SHEET 10 OF 15
PHONE: 816-361-8821
FAX: 816-361-8821
www.bluebirdfiber.com
1:600 SCALE
1 IN. = 50 FT.



PROJECT:
LAKE JACOMO DWMS TO
LTE RING EXTENSION

PERMITS REQD
☐ MODOT
☒ COUNTY
☐ CITY
☐ OTHER

TAX DISTRICT:
WORK ORDER: 25-1025-08
PAR/COUNTY: JACKSON



EXCHANGE: LEE'S SUMMIT, MO
ROUTE: DWMS TO LTE RING EXT.
AS-BUILT POSTED:

-SEE SHEETS 15B-15D FOR DETAIL PHOTOS

SEE SHEET 10


62+40 HH#11	
GPS: _____	

WALL	WALL
N	N
S	S
E	E
W	W
288 FIBER COUNT PL. 100' COIL	

62+40
HH#11
Loop through
UH(24x36x24)
Needs BM53= Yes
UD(1x1x1.25)= 848
UO288= 948

SEE SHEET 12

G:\Bluebird\B8N_CollectorProjects\Bluebird CAD Jobs\2025\25-049 Bluebird-Lake Jacomo DWMS to LTE Ring Extension\GIS 2

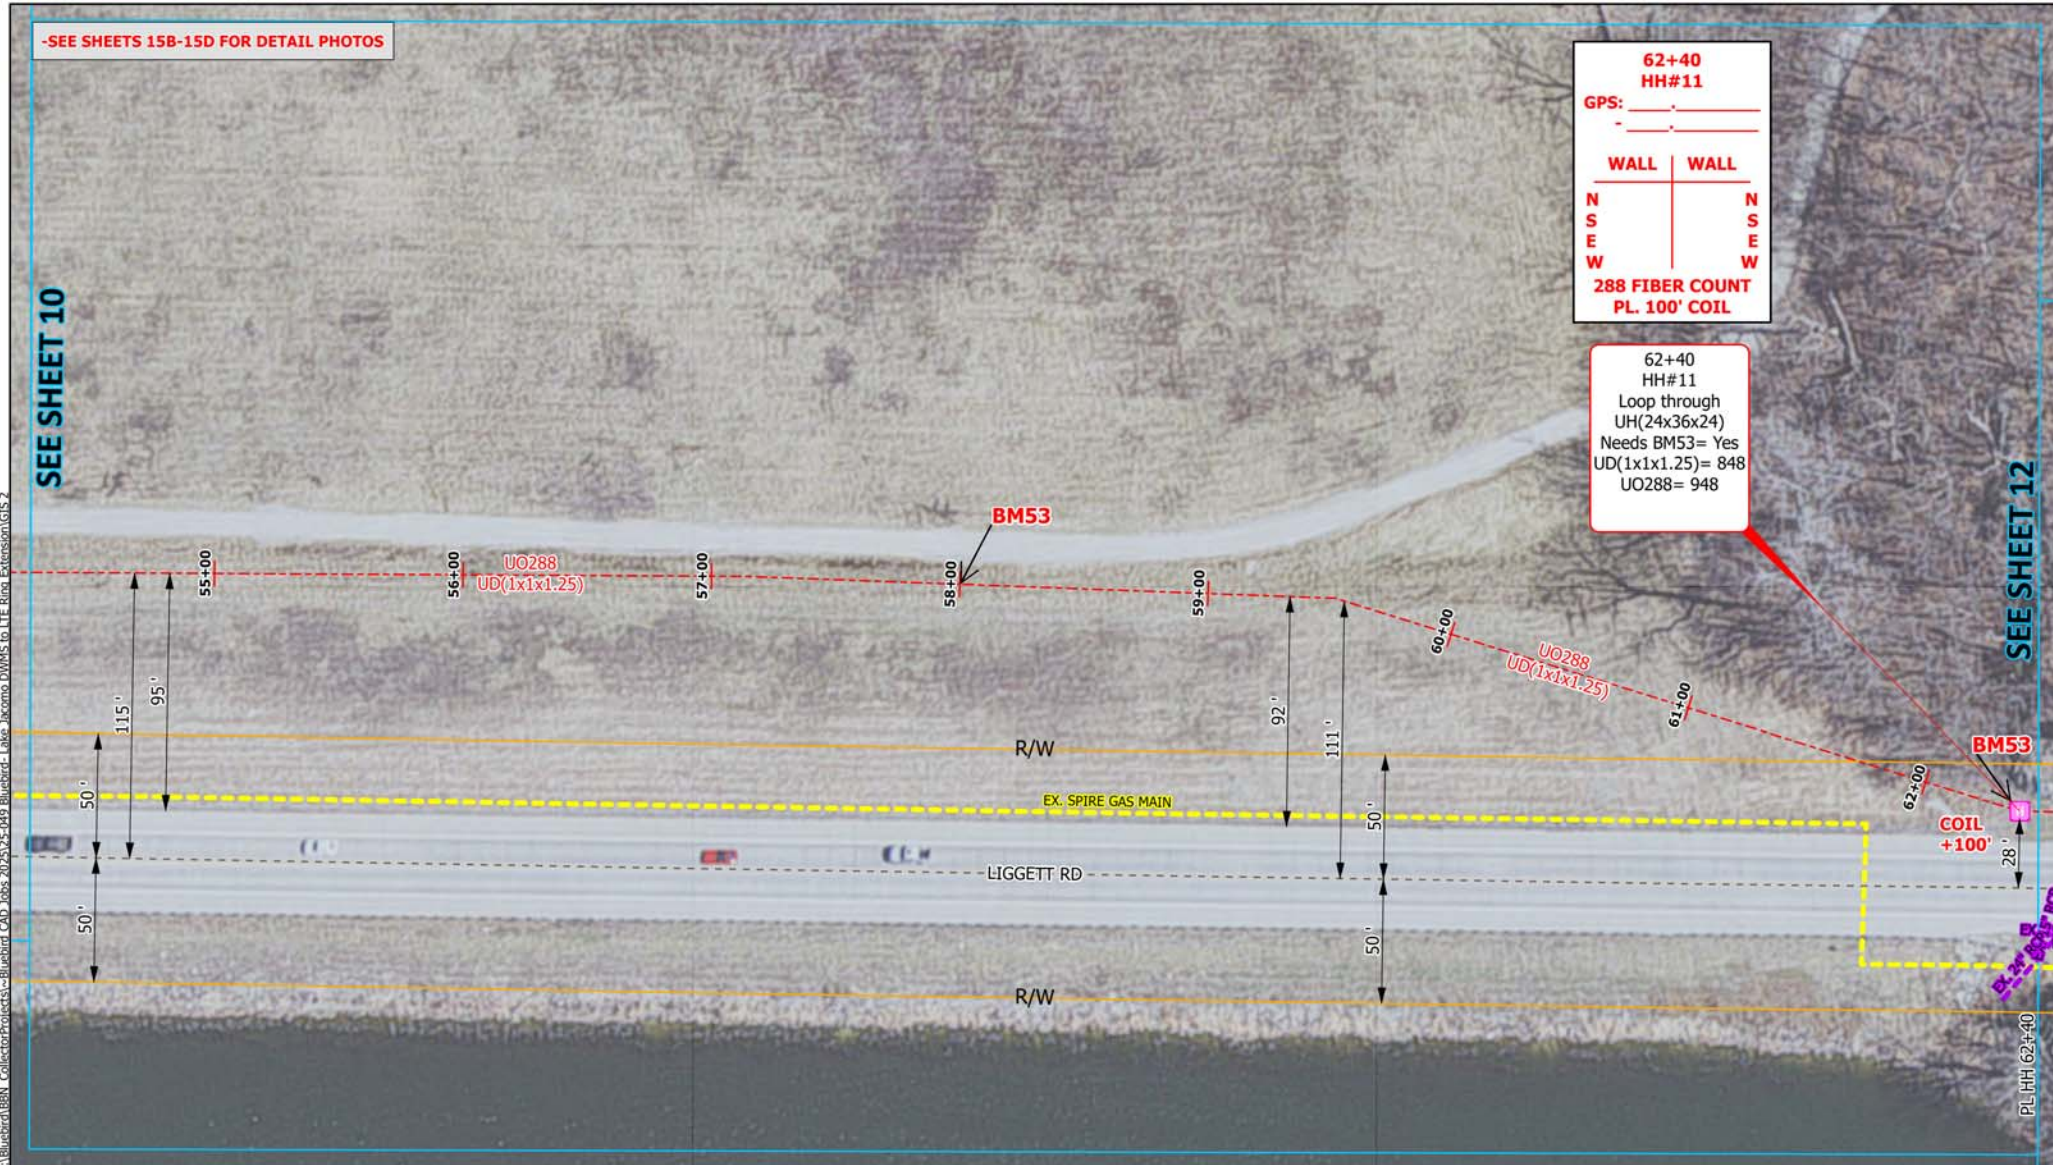

STAKED BY/DATE:
DRAWN BY/DATE: C. MAIZE (6/19/25)
APPROVED BY/DATE:



SHEET 11 OF 15
PHONE: 816-361-8821
FAX: 816-361-8821
www.bluebirdfiber.com
1:600 SCALE
1 IN. = 50 FT.



PROJECT:
LAKE JACOMO DWMS TO
LTE RING EXTENSION

PERMITS REQD
☐ MODOT
☒ COUNTY
☐ CITY
☐ OTHER

TAX DISTRICT:
WORK ORDER: 25-1025-08
PAR/COUNTY: JACKSON



EXCHANGE: LEE'S SUMMIT, MO
ROUTE: DWMS TO LTE RING EXT.
AS-BUILT POSTED: